


DICKINSON SOCCER CLUB 2018 SOCCER FIELD LAYOUT

West River Community Center
Dickinson, ND

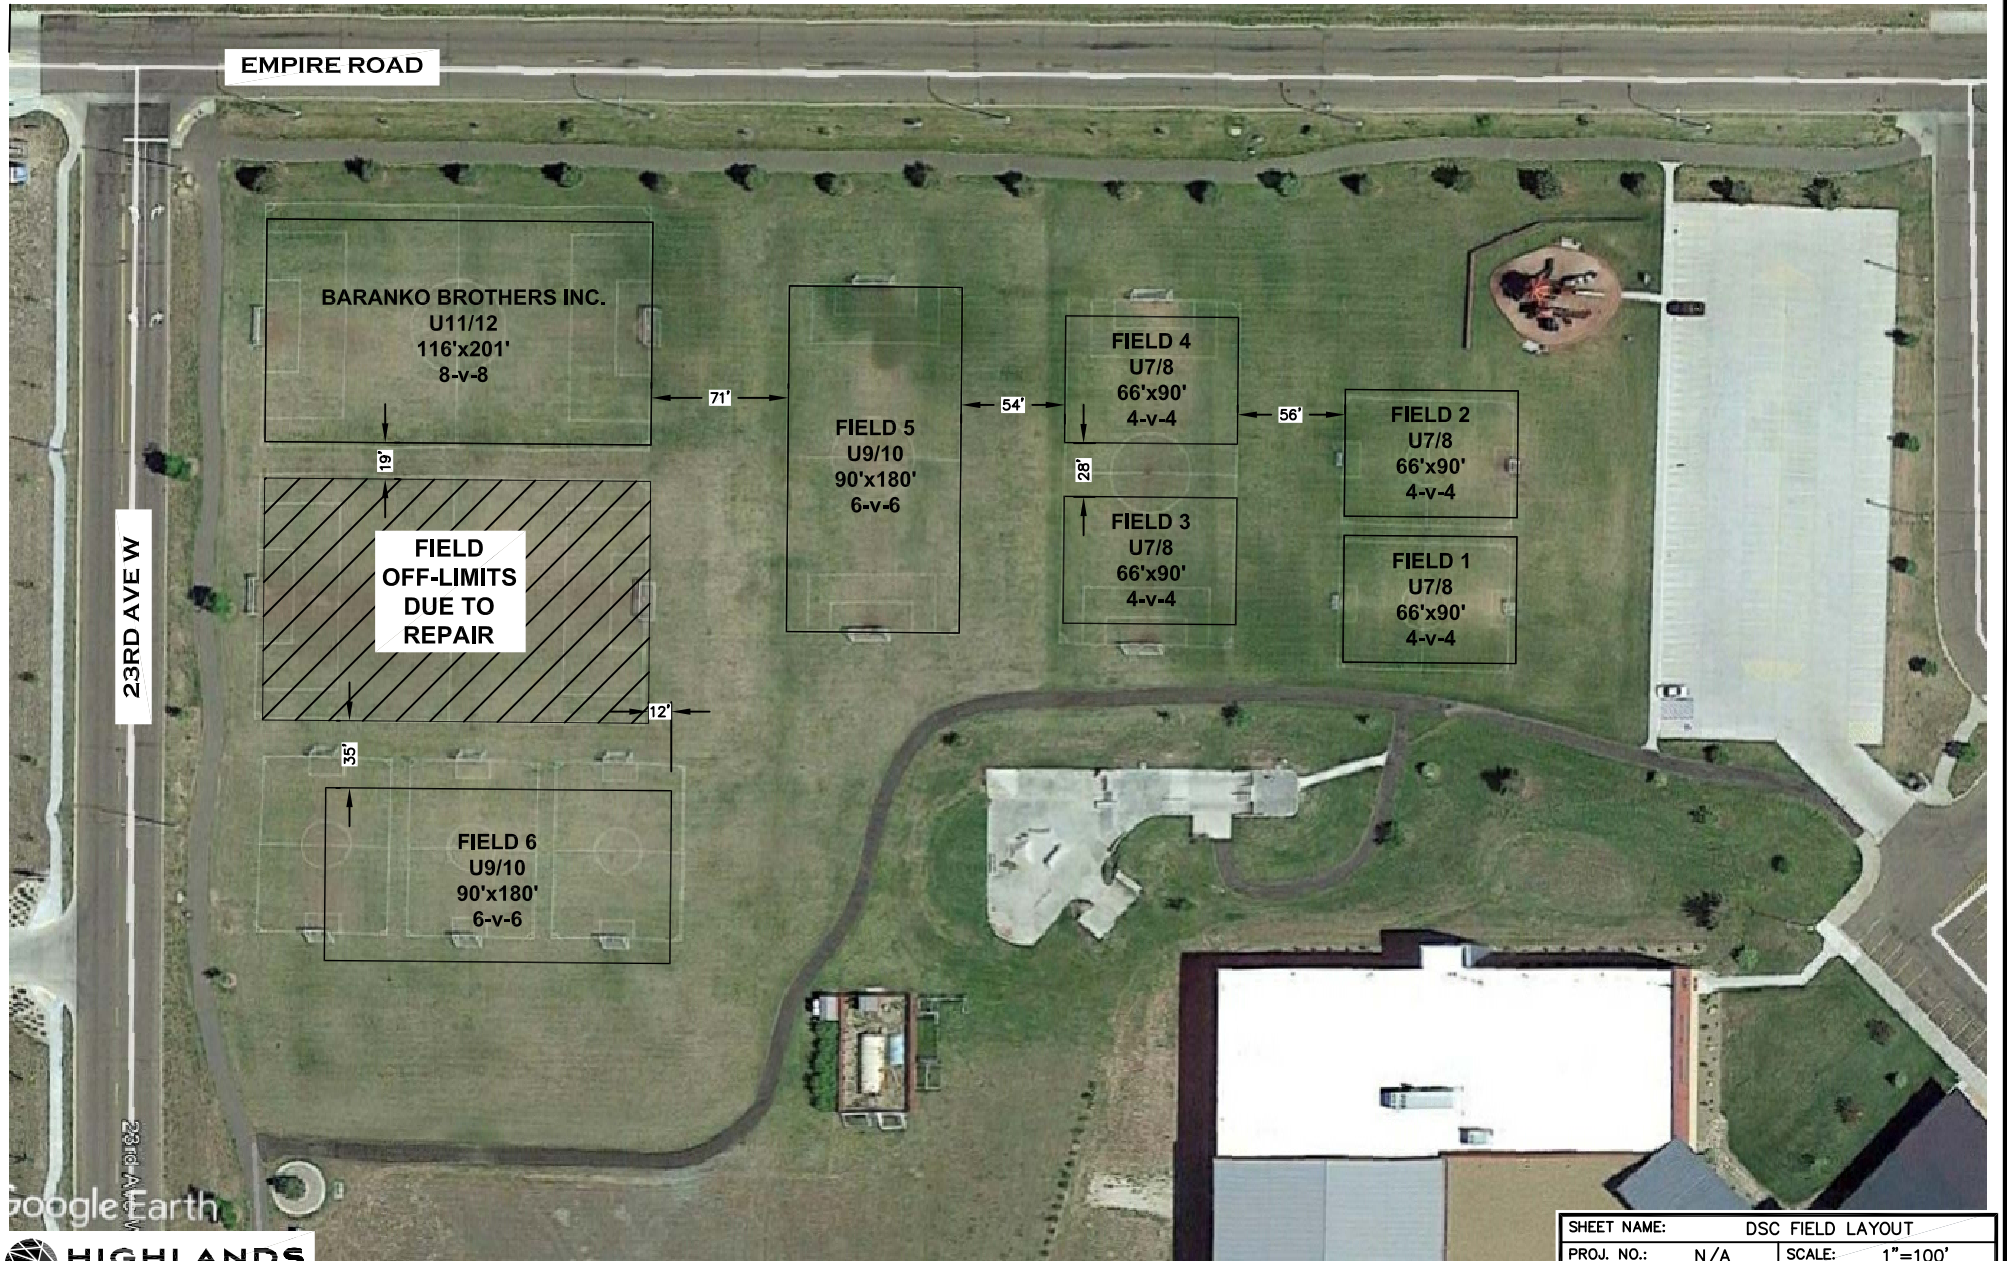

Google Earth

HIGHLANDS
ENGINEERING
OFFICE: 701.483.2444
WWW.HIGHLANDENG.COM

SHEET NAME:	DSC FIELD LAYOUT	
PROJ. NO.:	N/A	SCALE: 1"=100'
DRAWN BY:	MWN	DATE: 04/16/18
SHEET NUMBER:	1 of 1	