


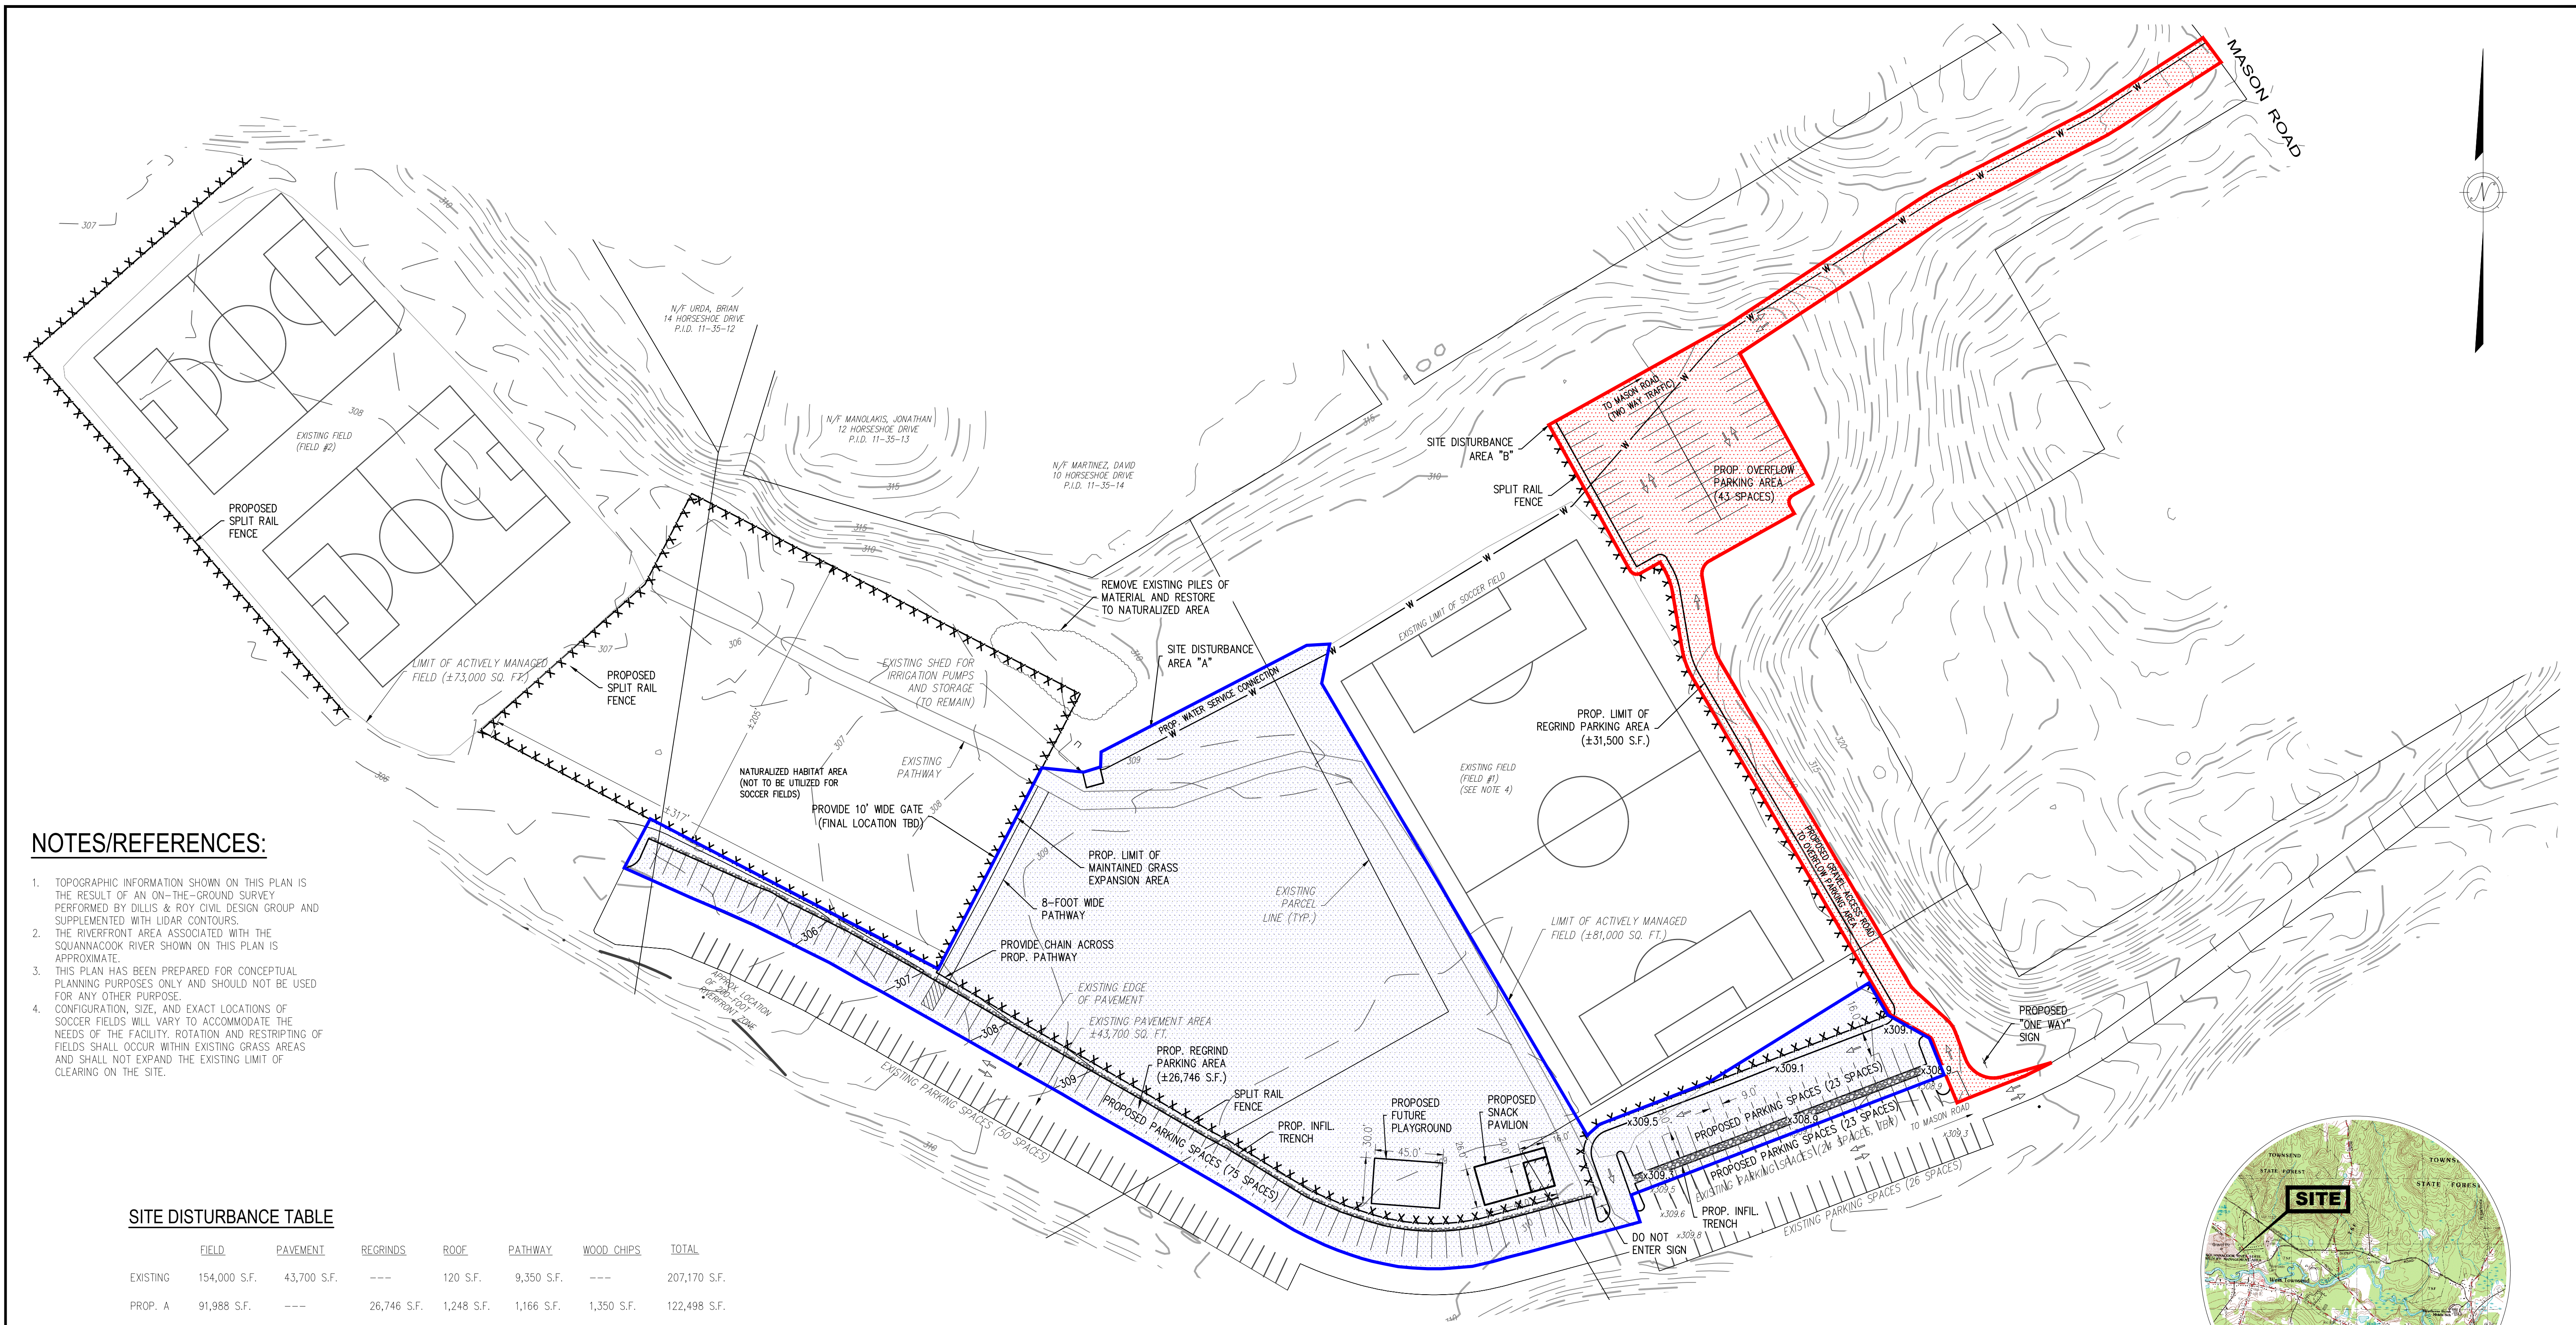



NOTES/REFERENCES:

- 1. TOPOGRAPHIC INFORMATION SHOWN ON THIS PLAN IS THE RESULT OF AN ON-THE-GROUND SURVEY PERFORMED BY DILLIS & ROY CIVIL DESIGN GROUP AND SUPPLEMENTED WITH LIDAR CONTOURS.
- 2. THE RIVERFRONT AREA ASSOCIATED WITH THE SQUANNACOOK RIVER SHOWN ON THIS PLAN IS APPROXIMATE.
- 3. THIS PLAN HAS BEEN PREPARED FOR CONCEPTUAL PLANNING PURPOSES ONLY AND SHOULD NOT BE USED FOR ANY OTHER PURPOSE.
- 4. CONFIGURATION, SIZE, AND EXACT LOCATIONS OF SOCCER FIELDS WILL VARY TO ACCOMMODATE THE NEEDS OF THE FACILITY. ROTATION AND RESTRICTING OF FIELDS SHALL OCCUR WITHIN EXISTING GRASS AREAS AND SHALL NOT EXPAND THE EXISTING LIMIT OF CLEARING ON THE SITE.

SITE DISTURBANCE TABLE

	FIELD	PAVEMENT	REGRINDS	ROOF	PATHWAY	WOOD CHIPS	TOTAL
EXISTING	154,000 S.F.	43,700 S.F.	---	120 S.F.	9,350 S.F.	---	207,170 S.F.
PROP. A	91,988 S.F.	---	26,746 S.F.	1,248 S.F.	1,166 S.F.	1,350 S.F.	122,498 S.F.
PROP. B	2,537 S.F.	---	30,021 S.F.	---	---	---	32,558 S.F.
TOTAL	248,525 S.F.	43,700 S.F.	56,767 S.F.	1,368 S.F.	10,516 S.F.	1,350 S.F.	362,226 S.F.



LOCUS MAP

SCALE: 1" = 1,500'

CIVIL ENGINEERS LAND SURVEYORS WETLAND CONSULTANTS


CORPORATE OFFICE:
1 MAIN STREET, SUITE 1
LUNENBURG, MA 01462

978-779-6091
www.dillisandroy.com

CONCORD OFFICE:
100 MAIN ST., SUITE 310
CONCORD, MA 01742

OWNER:
TOWN OF TOWNSEND
272 MAIN STREET
TOWNSEND, MA 01469

APPLICANT:
TAYSA
P.O. BOX 589
TOWNSEND, MA 01469

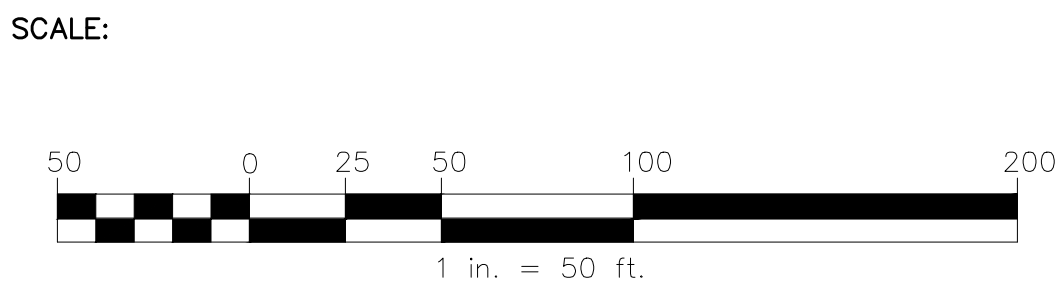

DATE:	6/18/2025
DESIGN BY:	RWP/GSR
DRAWN BY:	RWP
CHECKED BY:	GSR

CONCEPTUAL SITE LAYOUT PLAN
SQUANNACOOK MEADOW FIELD
TOWNSEND, MASSACHUSETTS 01469

NO.	DATE	DESCRIPTION	BY

JOB NO. 7906

DRAWING NO. 7906-CONCEPT

SHEET NO. 1 OF 3